

**Sidlaws LMP
Zone 1 - Hallyburton
Concept**

Author: U320933
Scale @ A3: 1:20,000
Date: 08/07/2021

Legend


- Watercourses
- Forest Roads

Proposed Coupes


- Felled Awaiting Restock
- Phase 1 Felling (2021-25)
- Phase 2 Felling (2026-30)
- New Woodland Creation

Future Planting

- Sitka spruce
- Scot's pine
- Alternative Conifers
- Mixed Broadleaves
- Oak
- Beech
- Open/Other

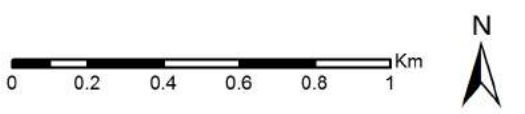

Reproduced by permission of Ordnance Survey on behalf of HMSO. © Crown copyright and database right [2021]. All rights reserved. Ordnance Survey Licence number [100021242]. © Getmapping Plc and Bluesky International Limited 2021.

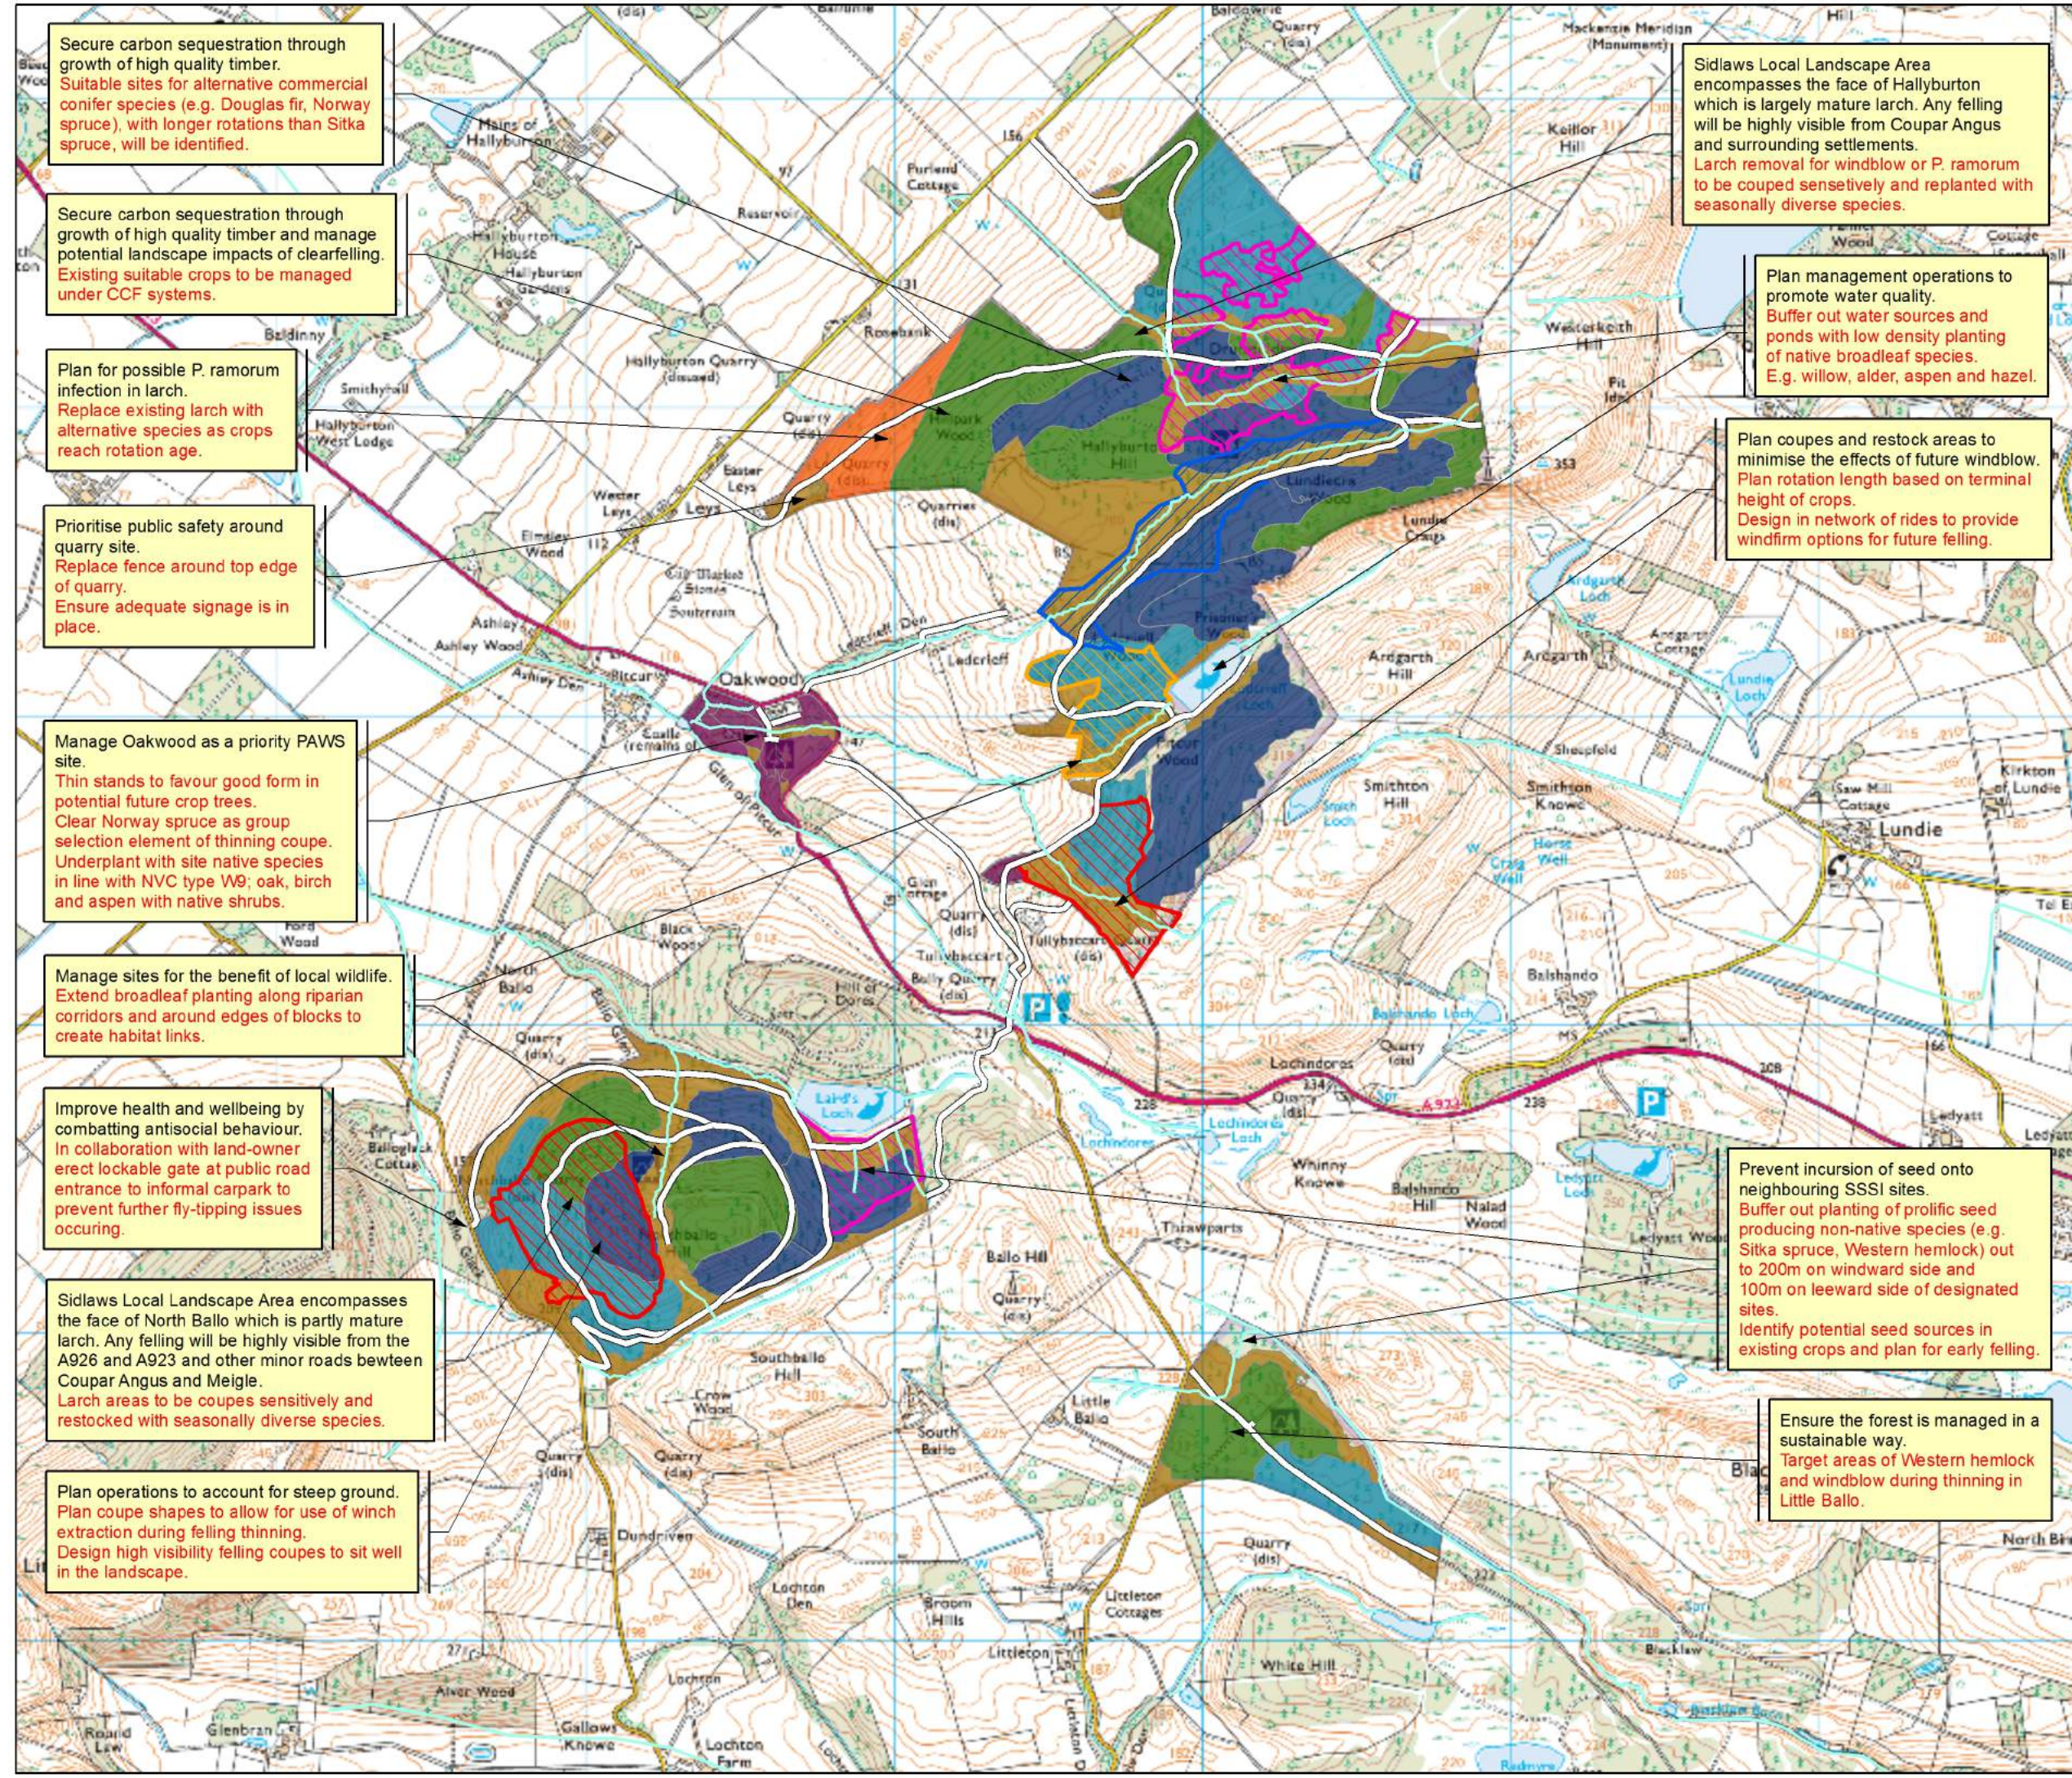















**Sidlaws LMP
Zones 2 & 3 - Balkello
Concept**


Author: U320933

Scale @ A3: 1:10,000


Date: 04/09/2020

Legend

 -  Forest Roads
-  Proposed Access Track
-  Watercourses
-  Zone boundary
- Waymarked Trails**
-  Raven Trail
-  Sidlaws View Trail
-  Woodland Wander
- Blocks**
-  Blocks
-  Quarries
- Proposed Coupes**
-  Phase 1 (2021-25)
- Future Species**
-  Oak
-  Mixed Broadleaves
-  Scots Pine
-  No Species

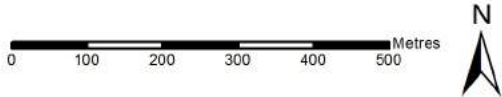

Reproduced by permission of Ordnance Survey on behalf of HMSO.
© Crown copyright and database right [2020]. All rights reserved.
Ordnance Survey Licence number [100021242].
© Getmapping Plc and Bluesky International Limited 2020.

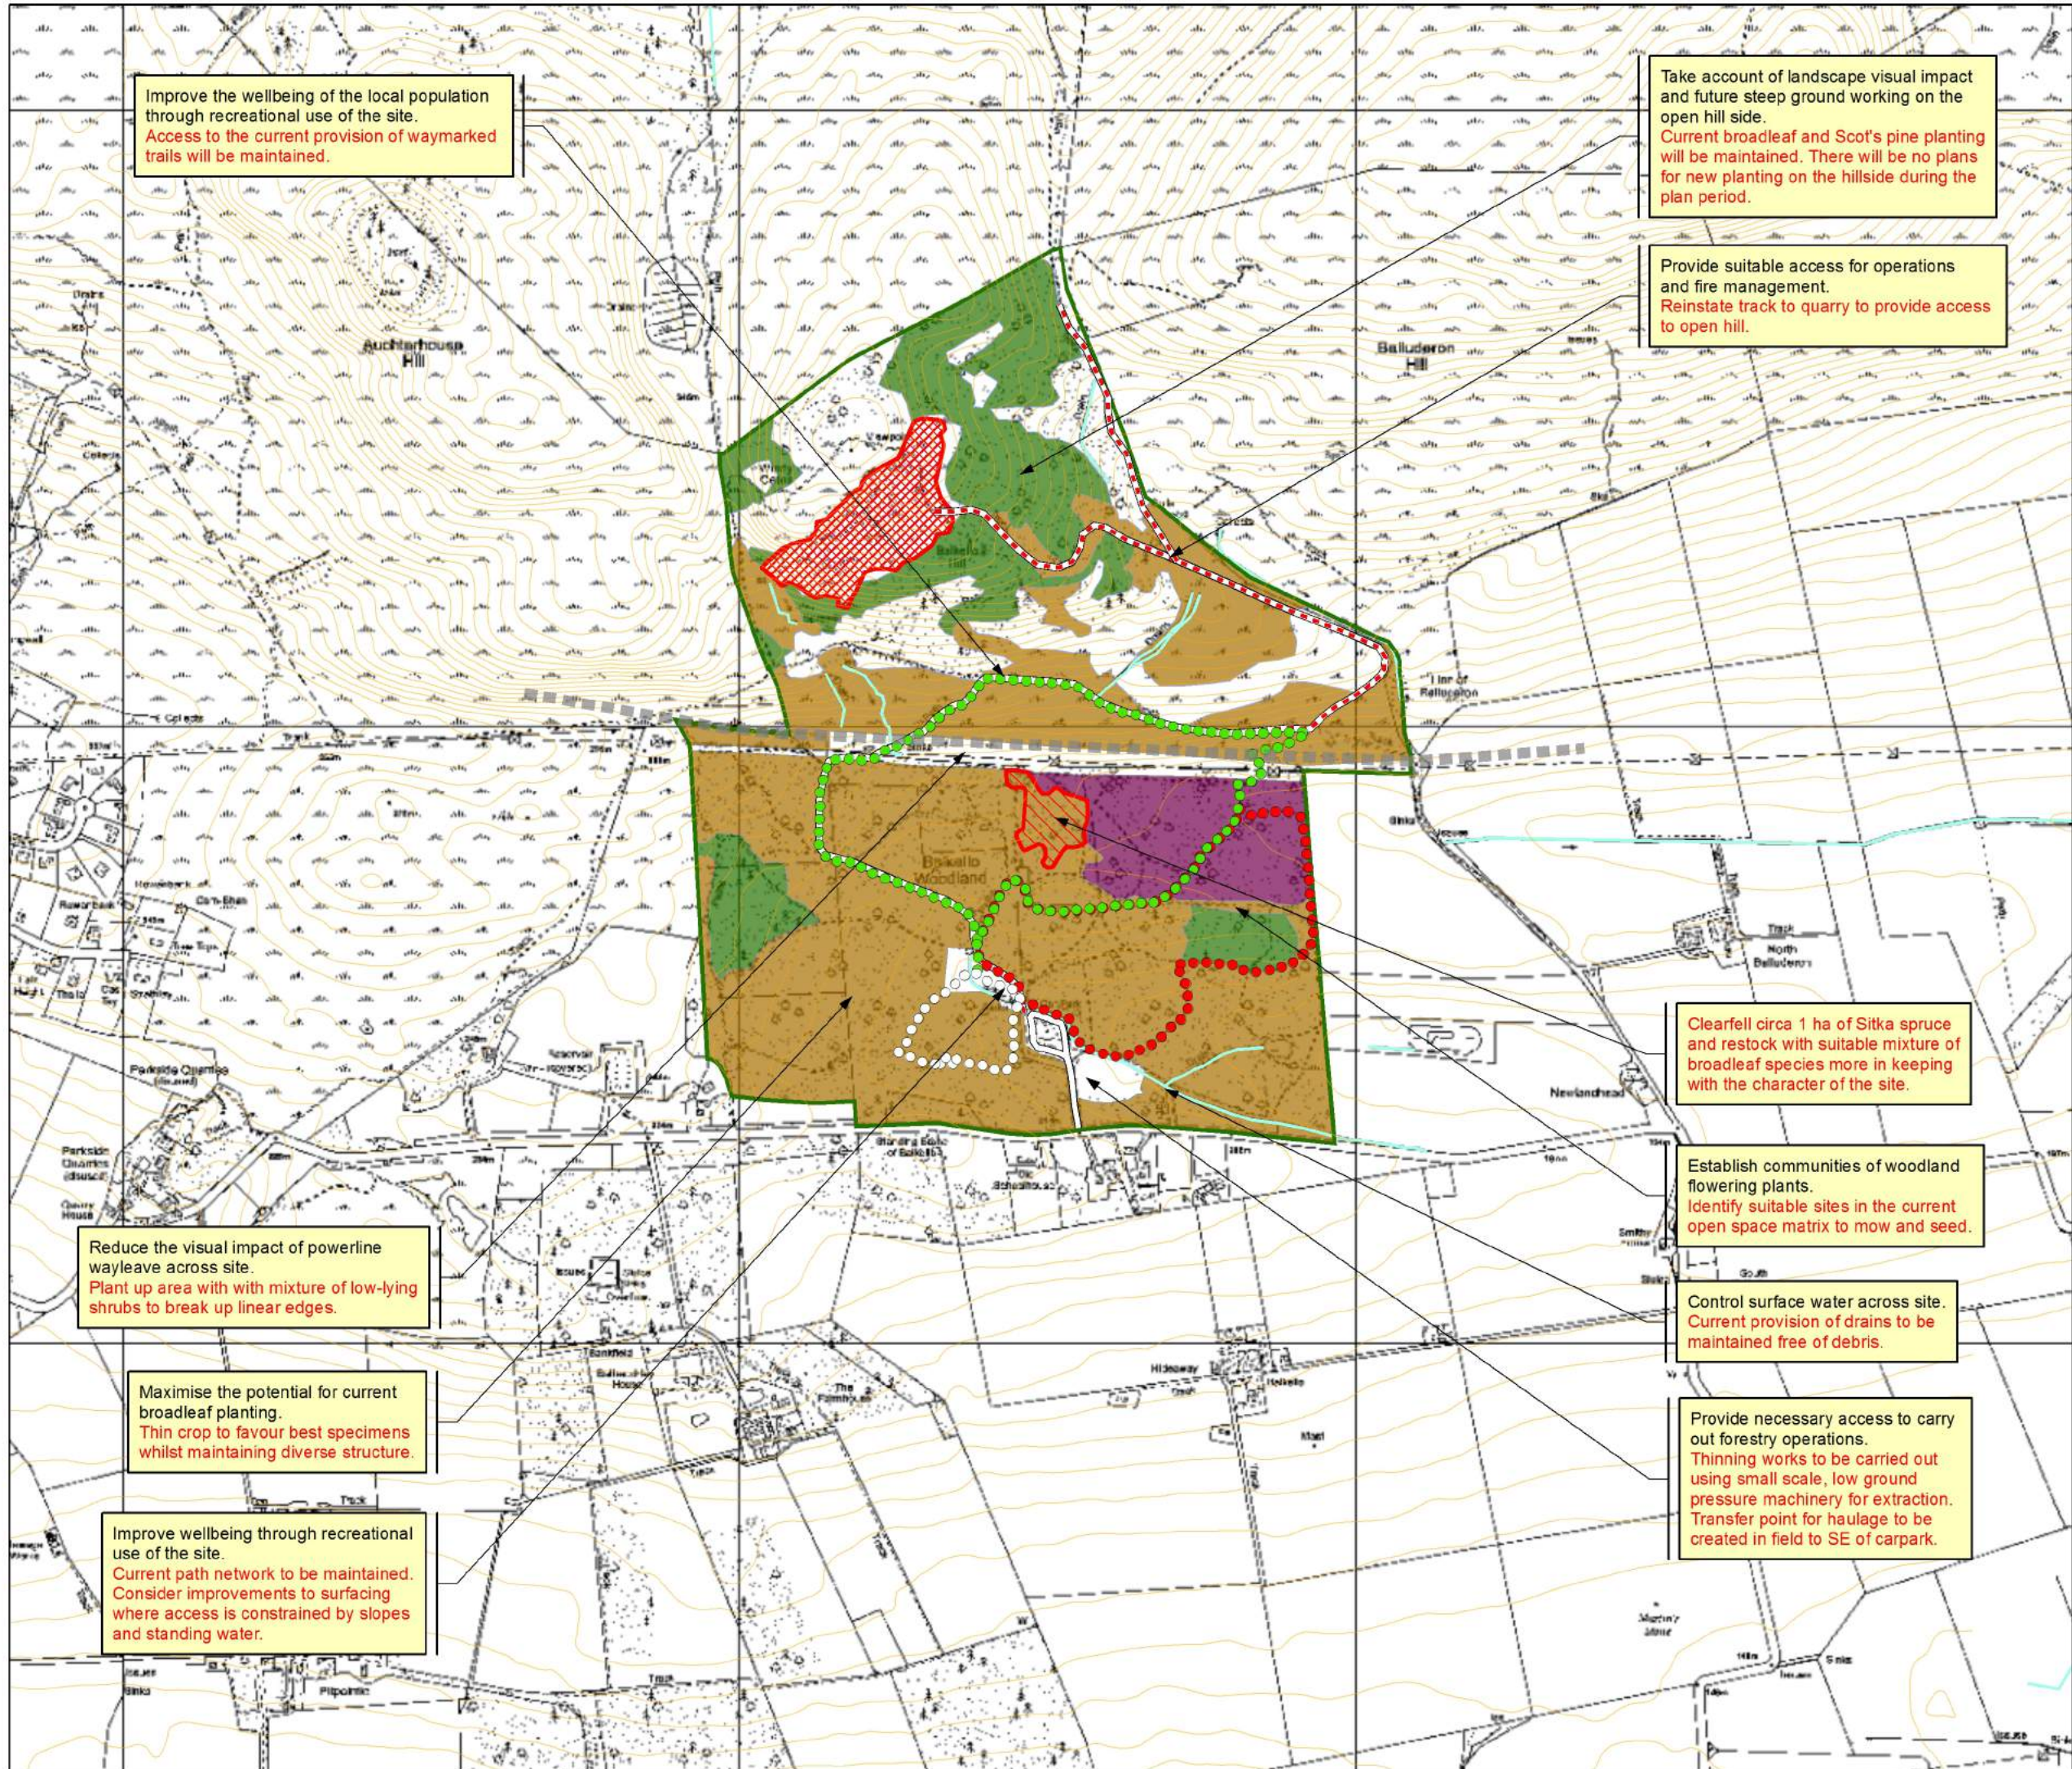

Improve the wellbeing of the local population through recreational use of the site.
Access to the current provision of waymarked trails will be maintained.

Take account of landscape visual impact and future steep ground working on the open hill side.
Current broadleaf and Scot's pine planting will be maintained. There will be no plans for new planting on the hillside during the plan period.

Provide suitable access for operations and fire management.
Reinstate track to quarry to provide access to open hill.

Clearfell circa 1 ha of Sitka spruce and restock with suitable mixture of broadleaf species more in keeping with the character of the site.

Establish communities of woodland flowering plants.
Identify suitable sites in the current open space matrix to mow and seed.

Control surface water across site.
Current provision of drains to be maintained free of debris.

Provide necessary access to carry out forestry operations.
Thinning works to be carried out using small scale, low ground pressure machinery for extraction.
Transfer point for haulage to be created in field to SE of carpark.

Reduce the visual impact of powerline wayleave across site.
Plant up area with with mixture of low-lying shrubs to break up linear edges.

Maximise the potential for current broadleaf planting.
Thin crop to favour best specimens whilst maintaining diverse structure.

Improve wellbeing through recreational use of the site.
Current path network to be maintained.
Consider improvements to surfacing where access is constrained by slopes and standing water.